


MARK	DESCRIPTION	DATE	APPR.
1	ACCORDANCE MODIFICATION NO. 1	7/1/2005	TSR

DESIGNED BY:	CHK BY:	DATE:	PROJECT NO.:
DRB	CRB	08/2006	07
SUBMITTED BY:	CONTRACT NO.:	FILE NUMBER:	
Bob A. Submitter	MRP-P44/200	MRP-P44/200	
PLOT SCALE:	PLOT DATE:	FILE NAME:	
N/A	10/12/2006	G-88DXX.dgn	
ANSI D			


U.S. ARMY CORPS OF ENGINEERS	HOUSTON MOORE GROUP
ST. PAUL DISTRICT	1401 21ST AVENUE
ST. PAUL, MINNESOTA	FARGO, ND 58102
PREFERRED ALIGNMENT	
TYPICAL CROSS SECTIONS	

SHEET IDENTIFICATION
XX-000

D
C
B
A

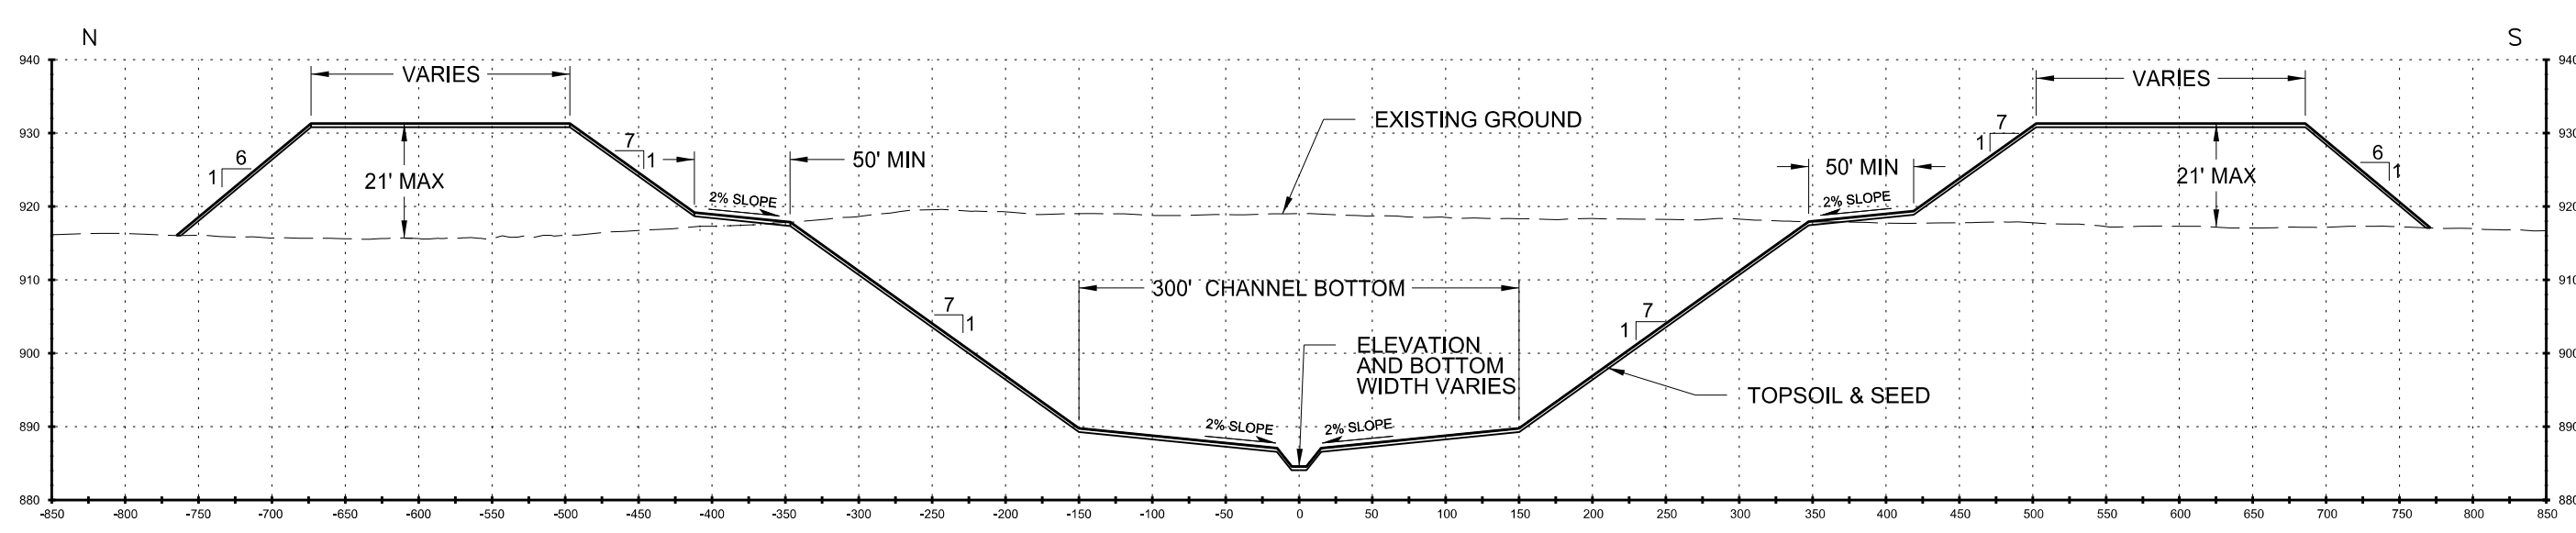


A
XX TYPICAL SECTION – DIVERSION CHANNEL DS OF INLET
CHANNEL AND EXCAVATED MATERIAL BERM

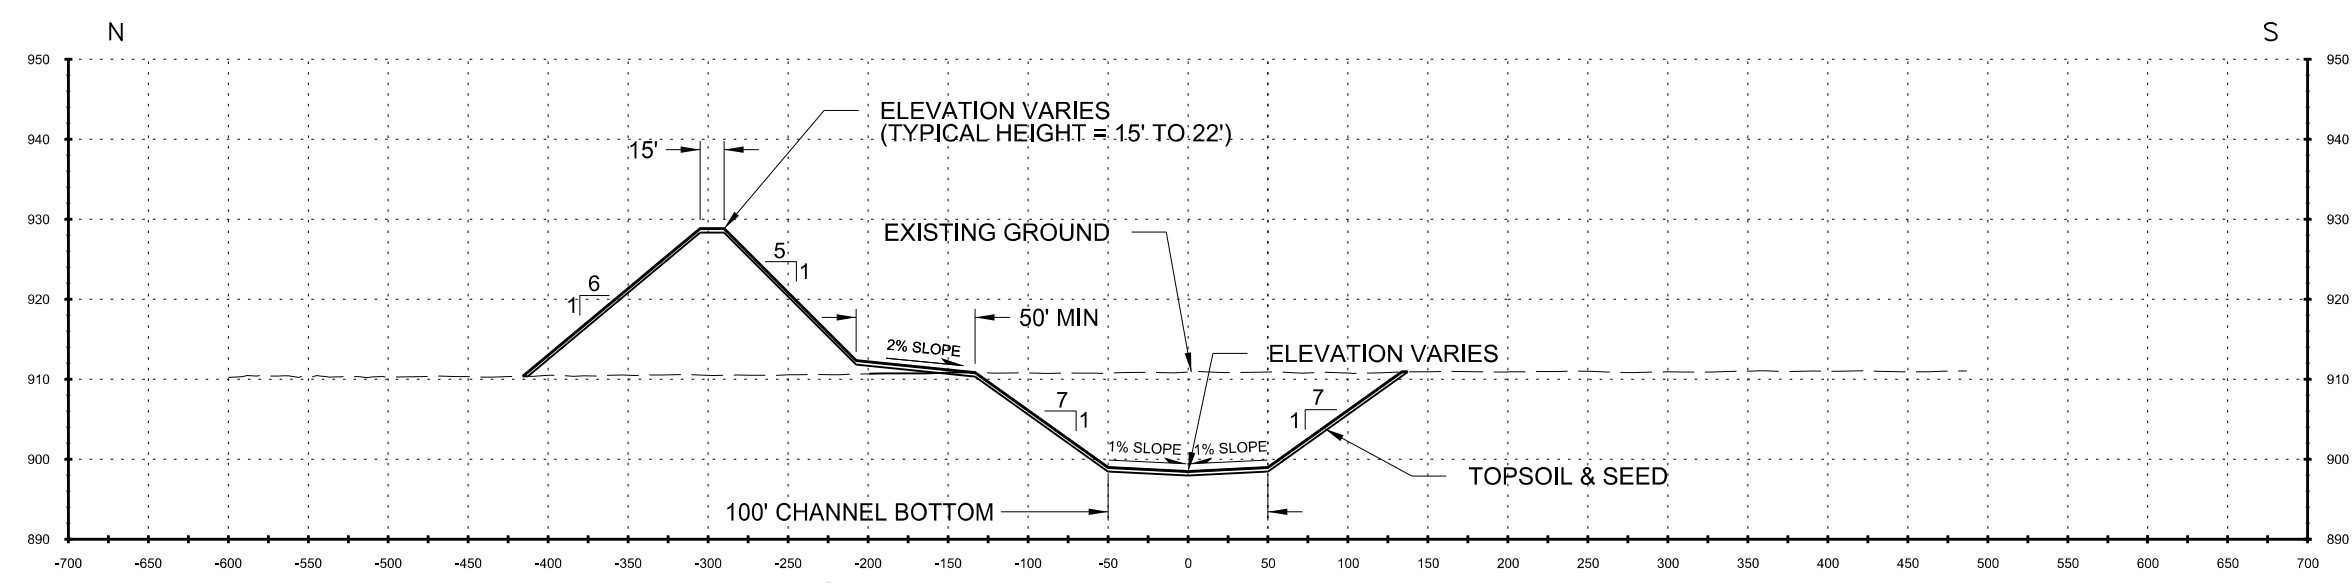


B
XX TYPICAL SECTION – CONNECTING CHANNEL AND EMBANKMENT
BETWEEN DIVERSION INLET AND RED RIVER CONTROL STRUCTURE

Note: Typical sections do not show exterior drainage ditches or ROW.
Draft: Subject to change during detailed design
September 2012

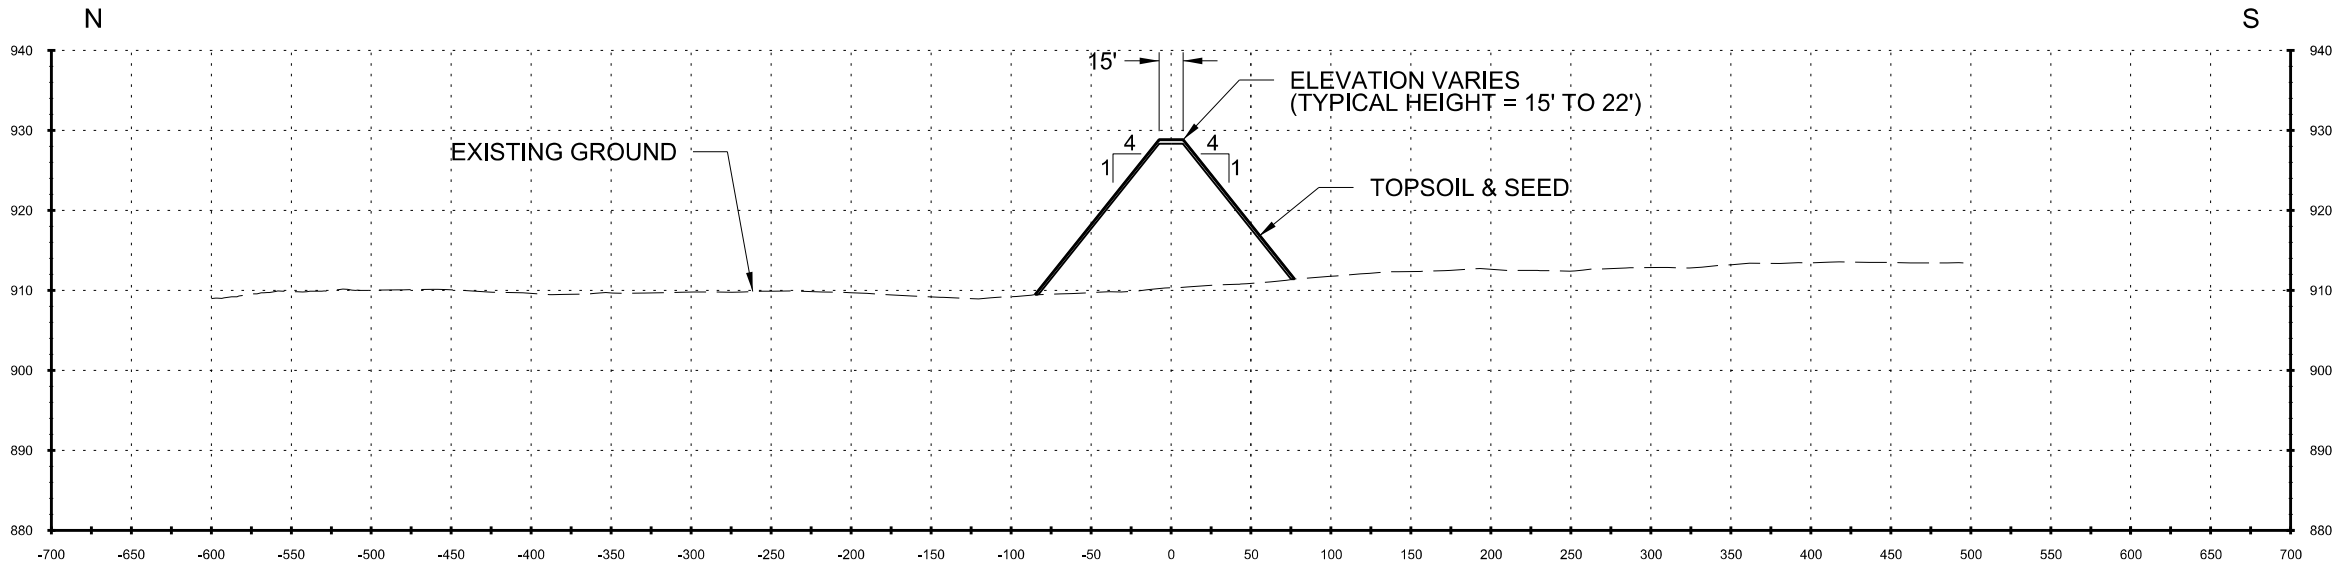

A
XX TYPICAL SECTION - TIEBACK EMBANKMENT
EAST OF RED RIVER CONTROL STRUCTURE

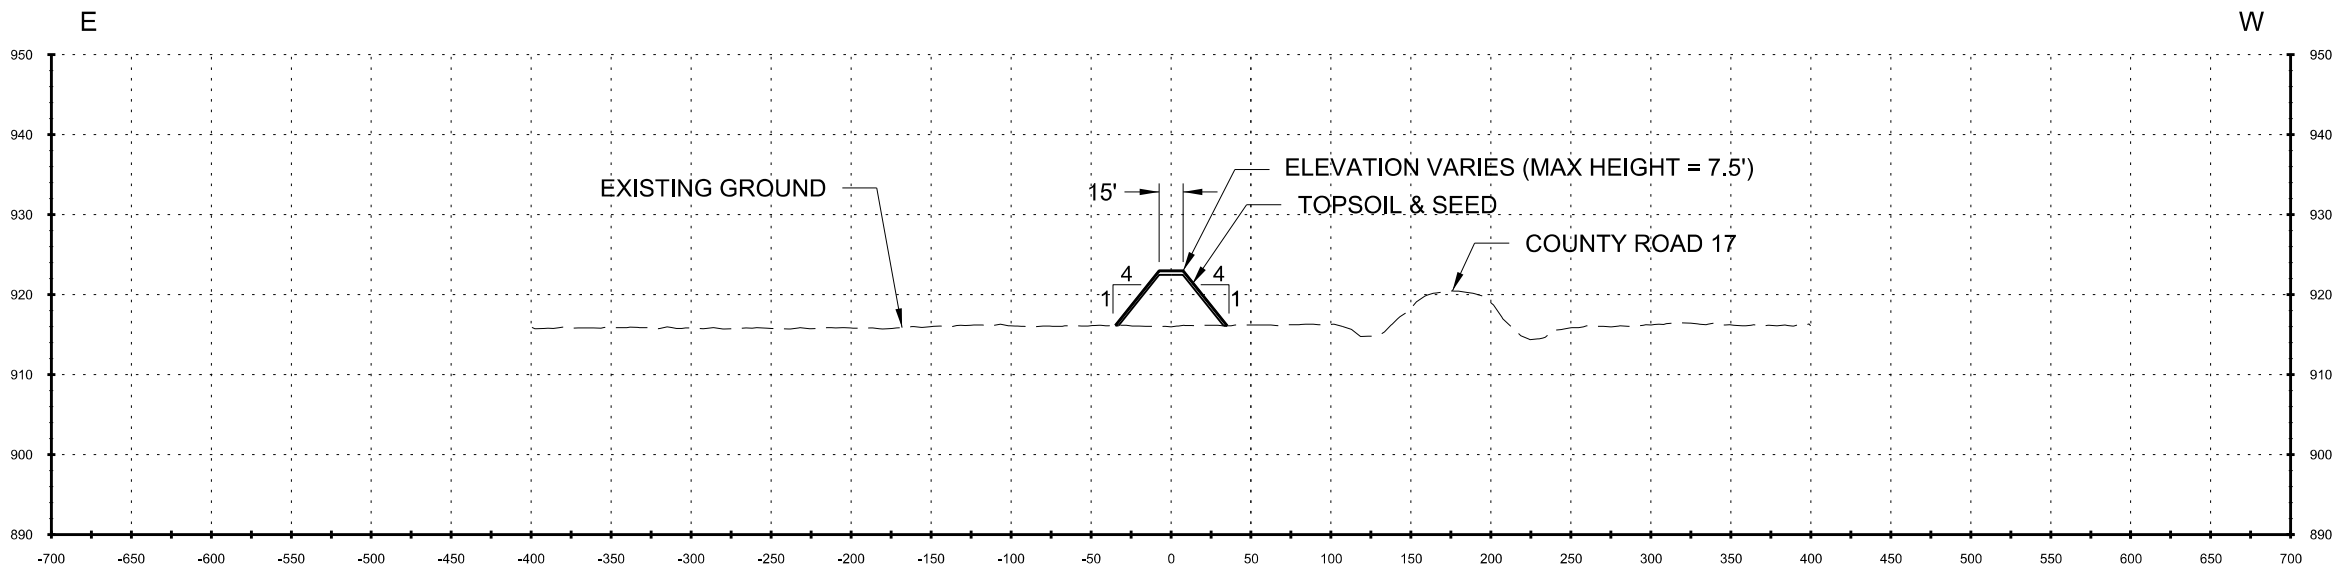

B
XX TYPICAL SECTION - OVERFLOW EMBANKMENT

Note: Typical sections do not show exterior drainage ditches or ROW.
Draft: Subject to change during detailed design
September 2012



DATE	DESCRIPTION	APPR. MARK	DATE	APPR.
7/1/2005	ACCORDANCE MODIFICATION NO. 1			

DESIGNED BY: DWB	CHECKED BY: CAB	DESIGNATION NO.:	CONTRACT NO.:	FILE NUMBER:
DRAWN BY: DWB	SUBMITTED BY: Bob A. Submitter	SQL-08-08-01	CON-08-08-01	MRP-04-0200
U.S. ARMY CORPS OF ENGINEERS ST. PAUL DISTRICT ST. PAUL, MINNESOTA	HOUSTON MOORE GROUP 1401 21ST AVENUE N FARGO, ND 58102			

PREFERRED ALIGNMENT
TYPICAL CROSS SECTIONS

SHEET IDENTIFICATION
XX-000

auto_time